


PLAN  
NOT TO SCALE

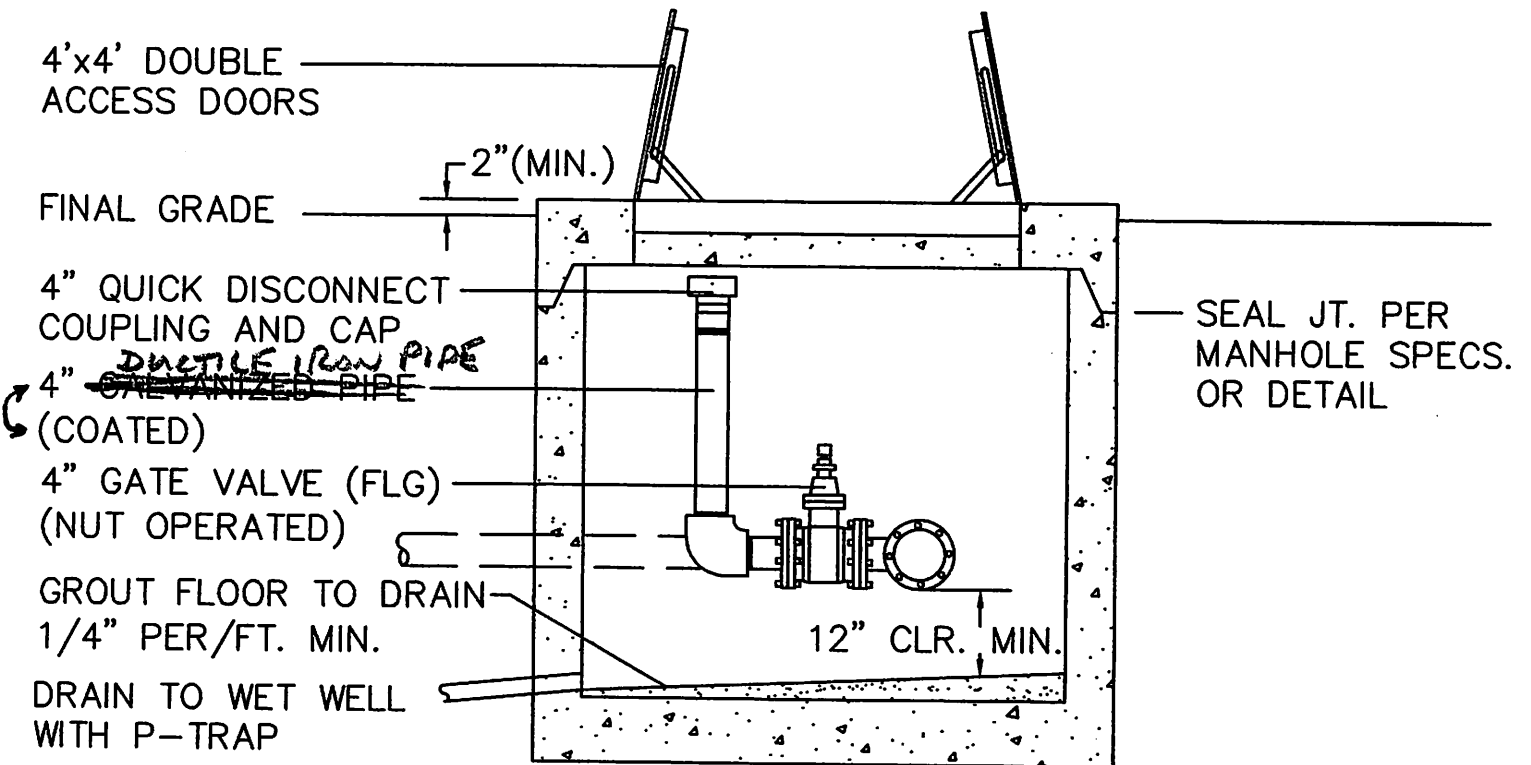

SECTION  
NOT TO SCALE