


NOTE:

FENCE SHALL BE BLACK COATED VINYL IN ENTIRETY (FABRIC, WIRE, POSTS, ETC.)

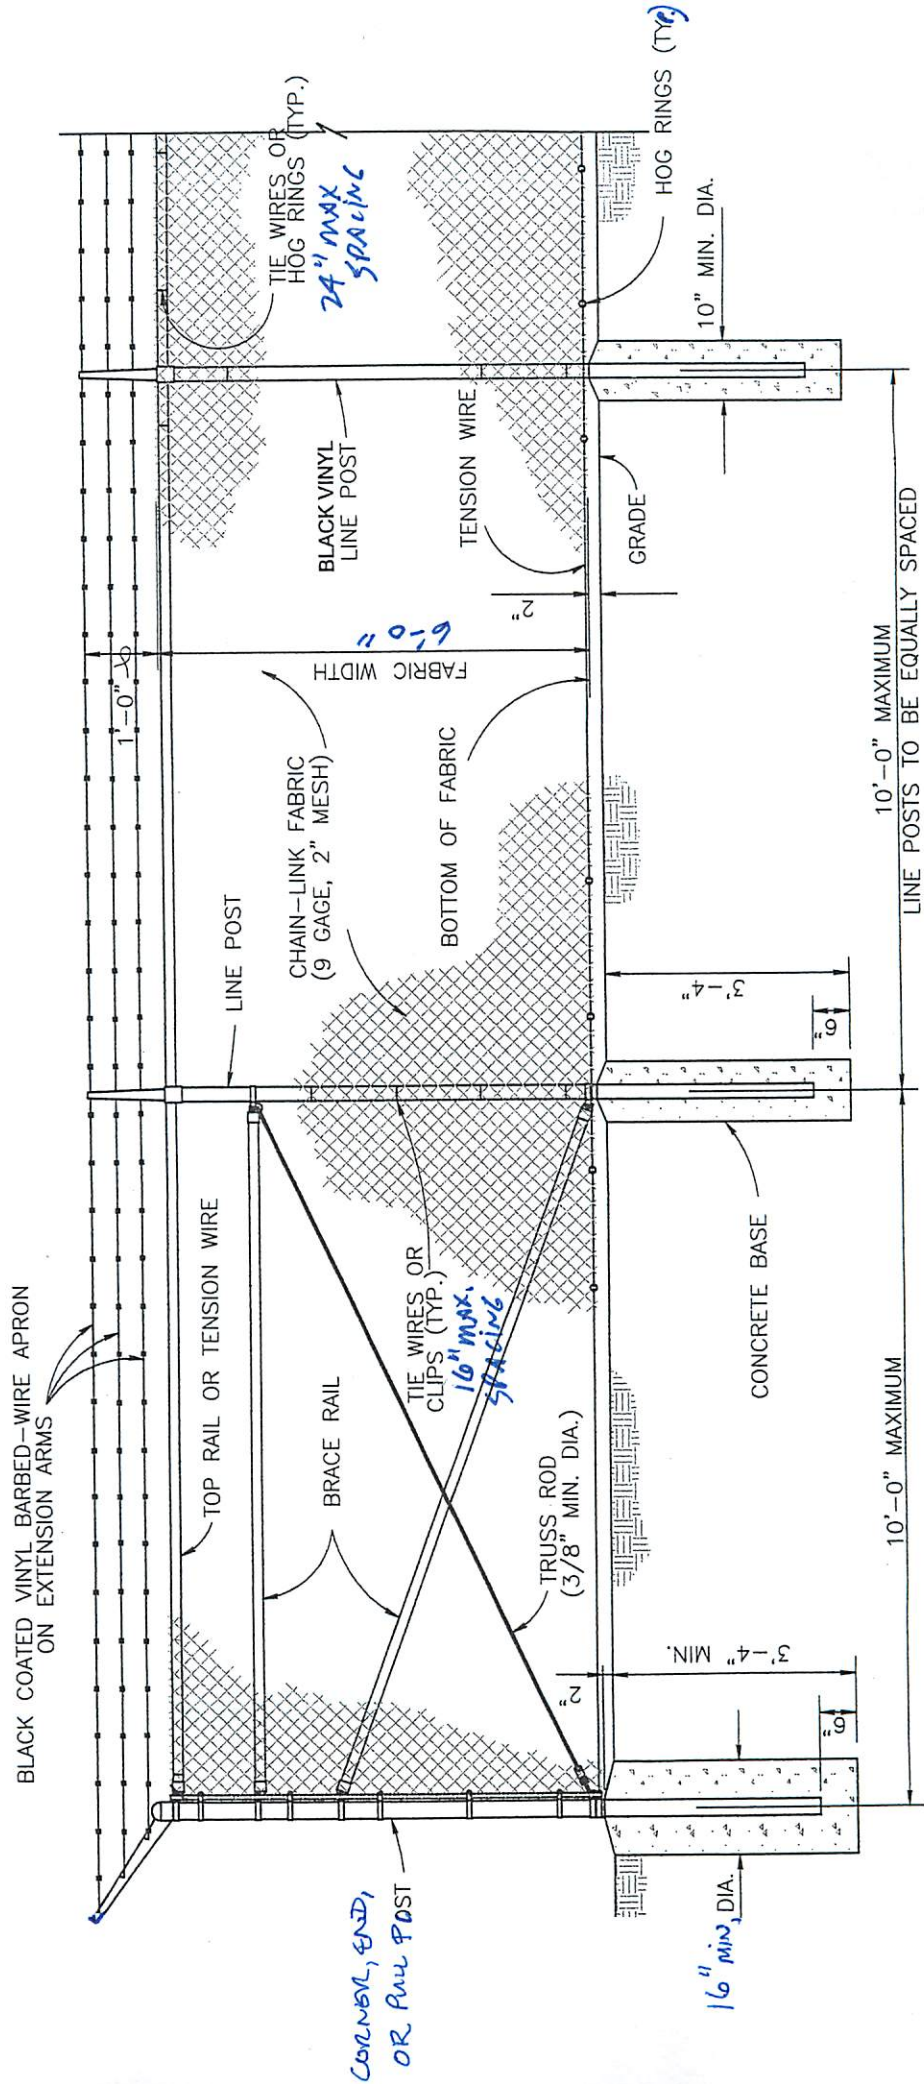

CHAIN-LINK SECURITY FENCE DETAIL

N.T.S.